



# PRELIMINARY, DRAFT ISSUE

COPYRIGHT: This drawing is copyright and may not be altered, reproduced or used other than for the Contract Works for which it is issued without the written permission of daniel matthias architecture ltd. WARNING: Do not scale this drawing. Verify all dimensions and structural details on site prior to commencement of manufacture. If in doubt, ask before proceeding. All steelwork shown is indicative - including sizes, setting-out and levels. The contractor should refer to the Structural Engineer's drawings for all setting-out information.

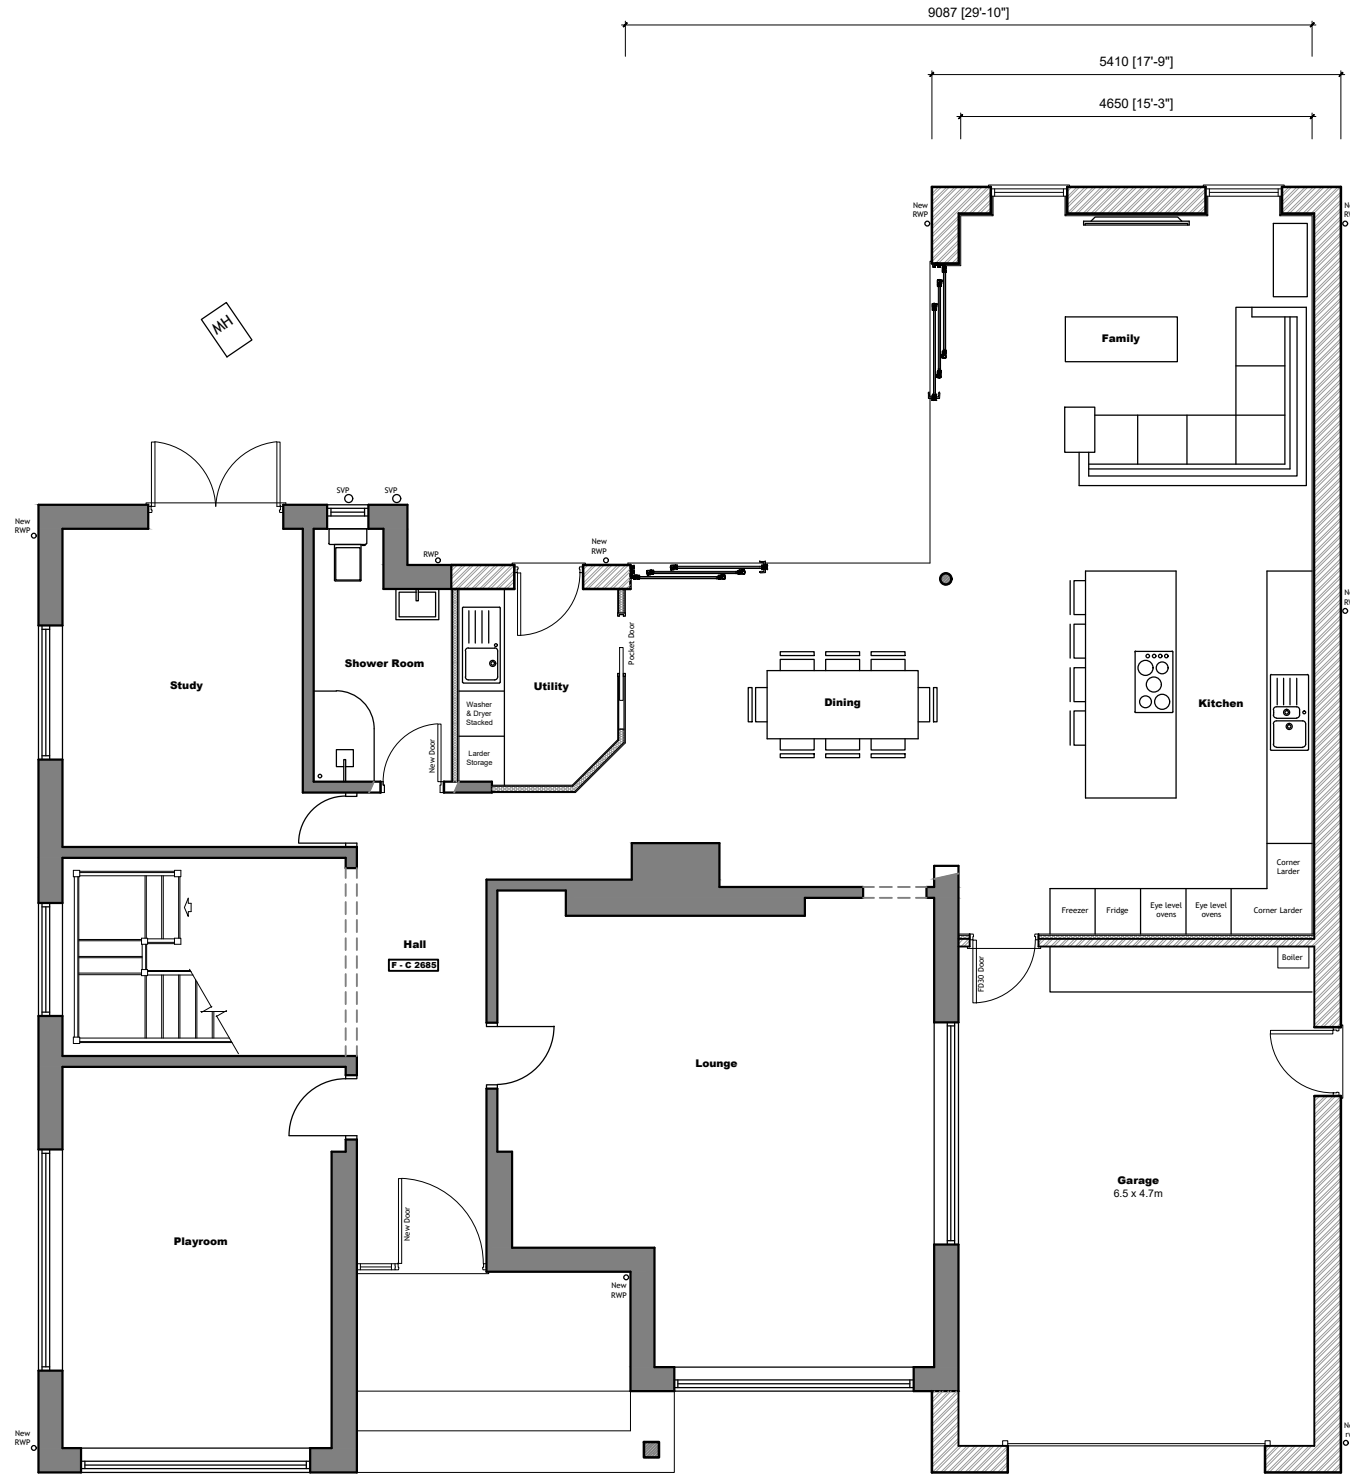

Ground Floor Plan @ 1:100

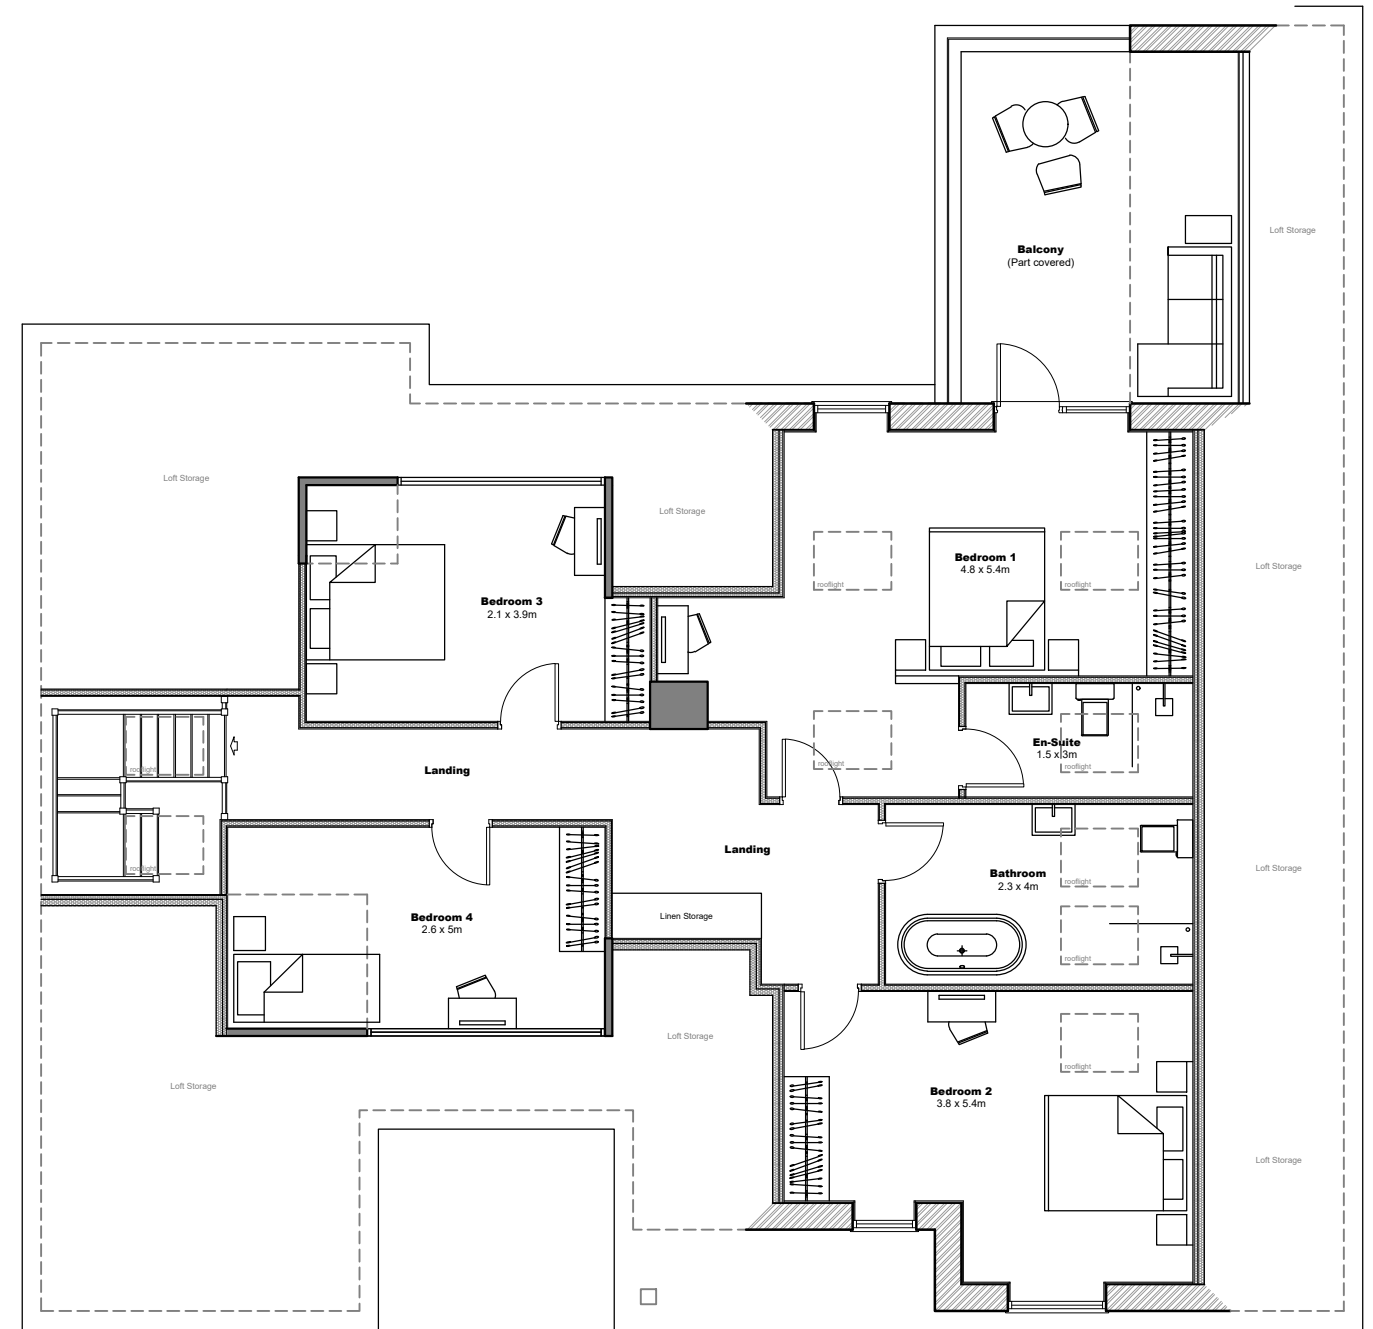

First Floor Plan @ 1:100 - Option B: 4 Bedrooms

Rev	Description	Drawn	CKD	Date